



WWW.RealtyWhisperer.com

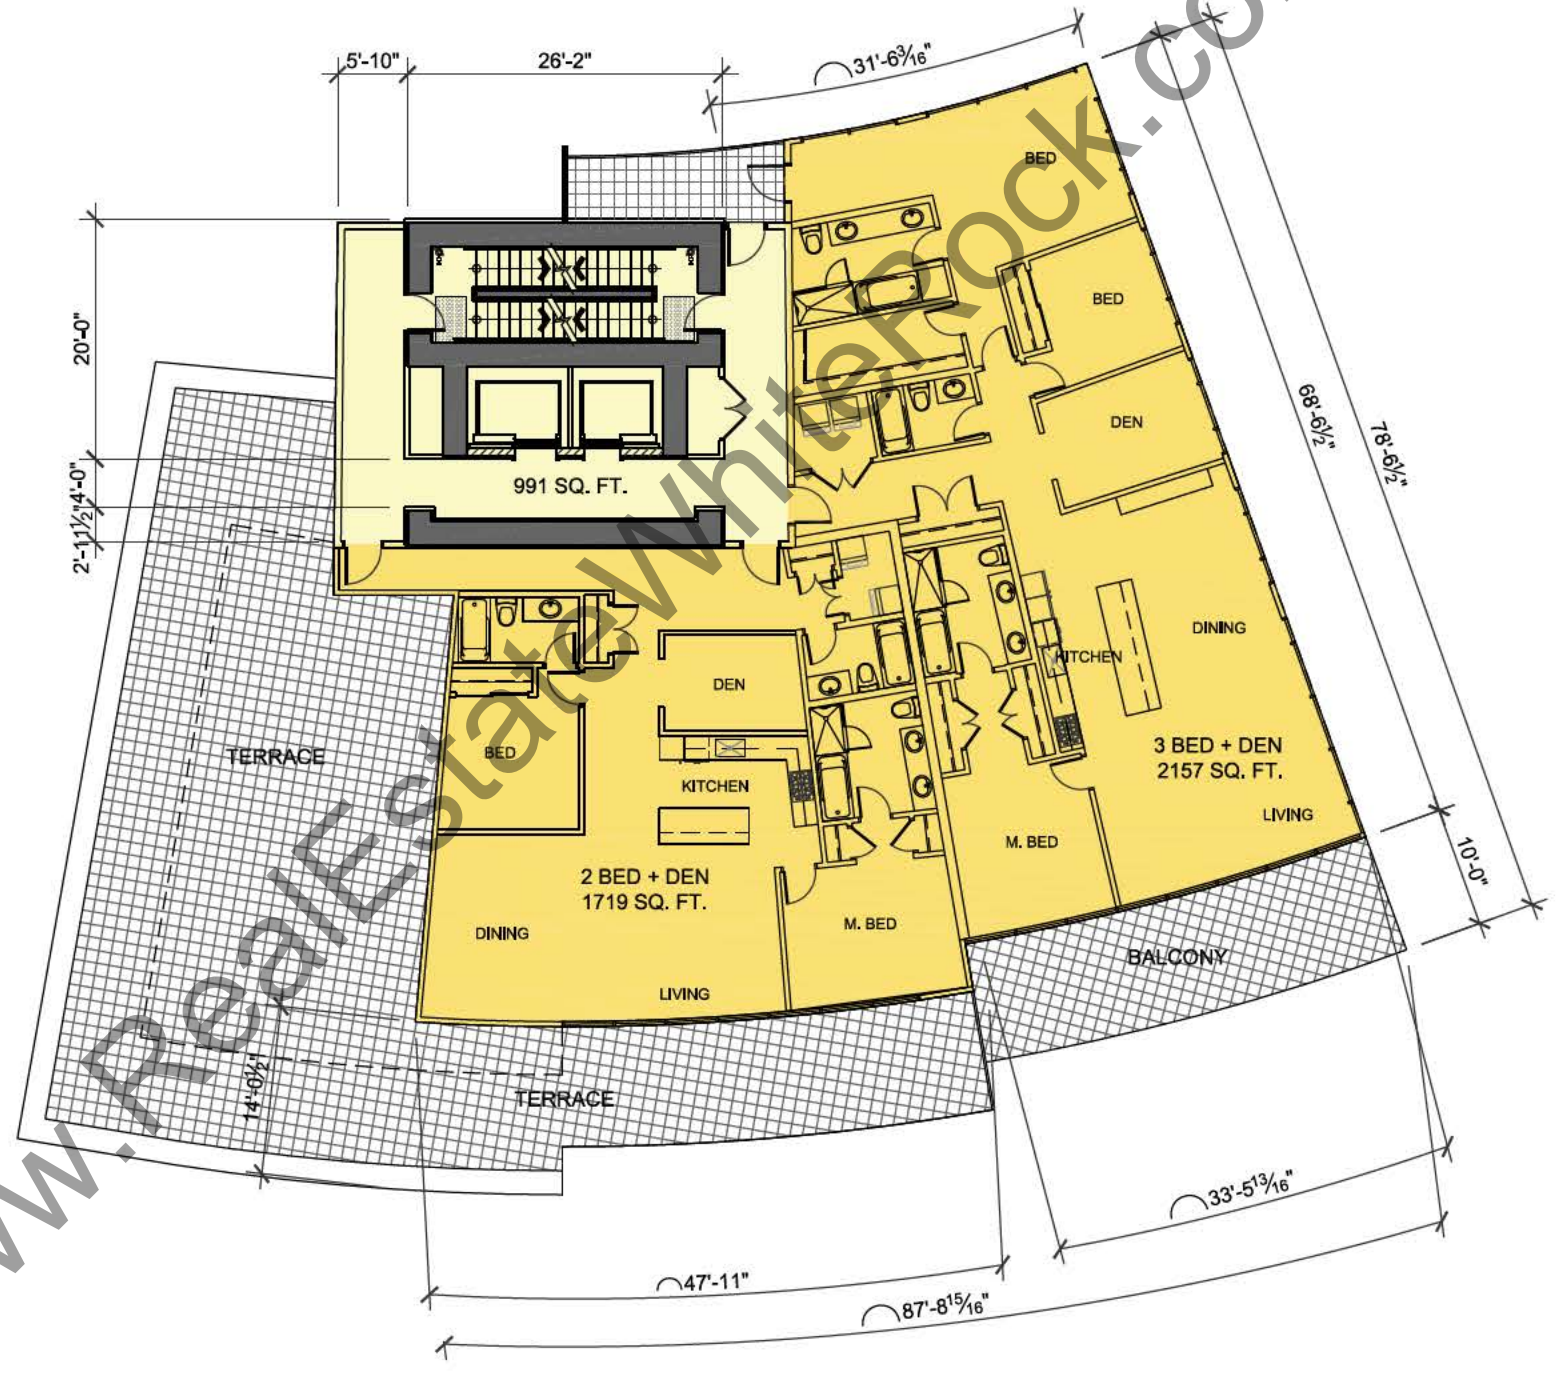

RESIDENTIAL COMMON
RESIDENTIAL

www.RealEstateWhiteRock.com

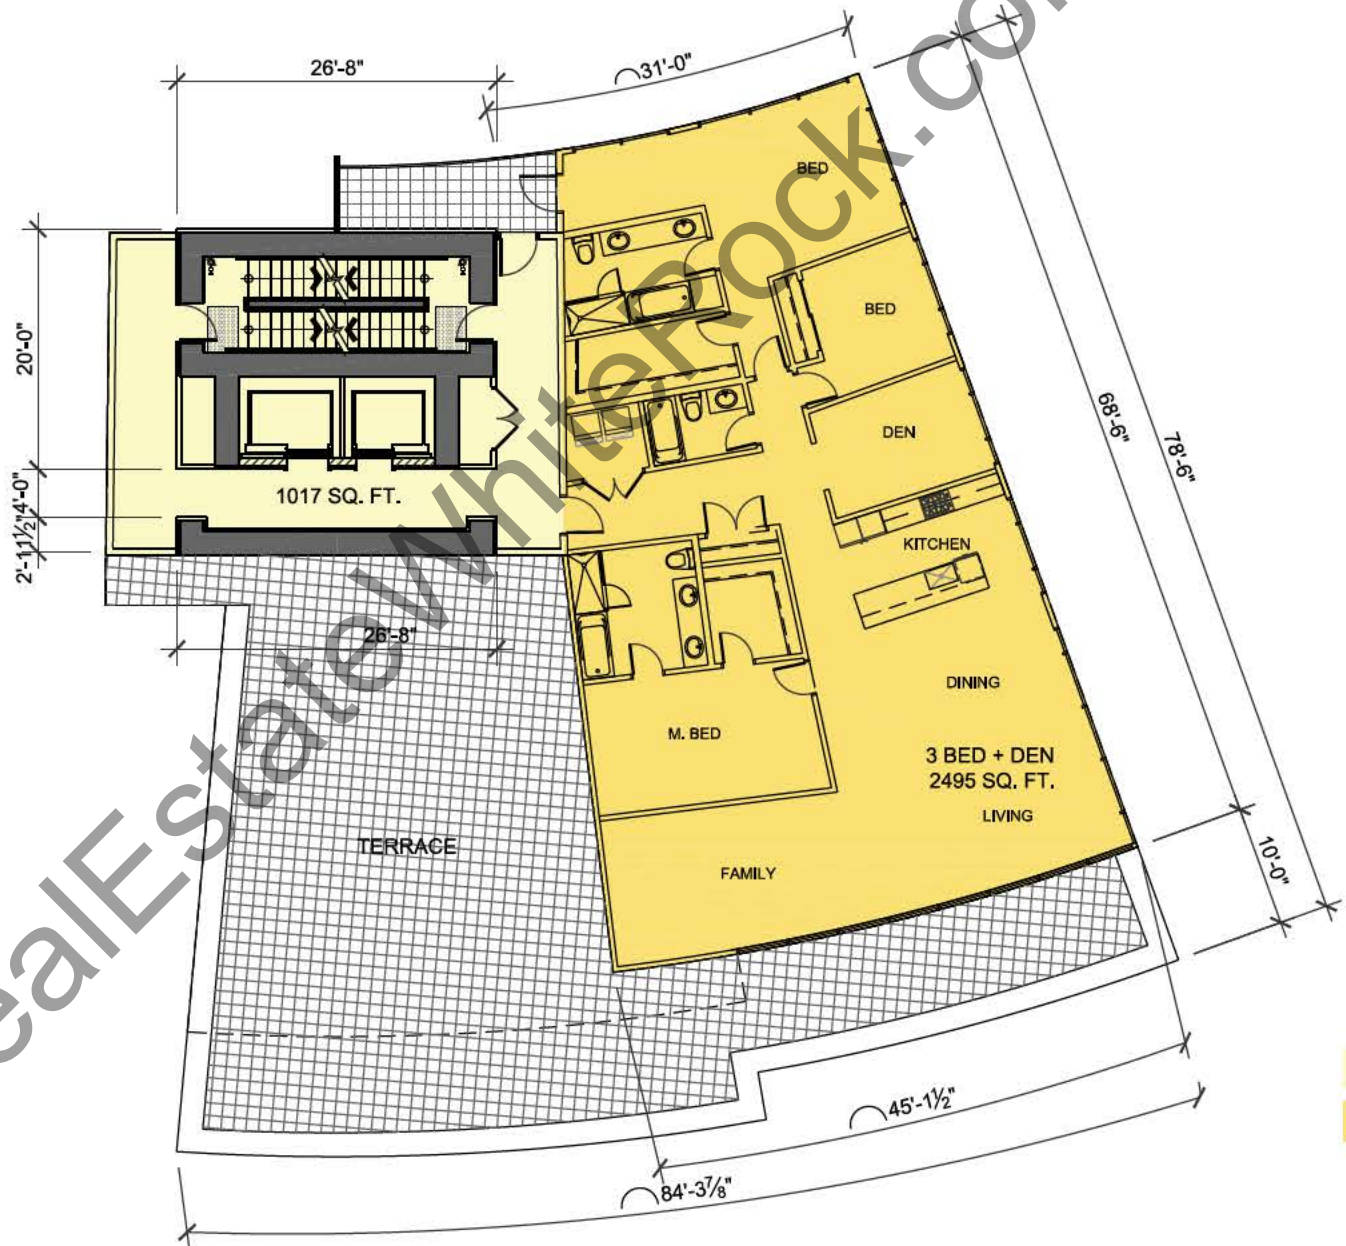

RESIDENTIAL COMMON
RESIDENTIAL




The Oxford
1500 Oxford Street, White Rock, BC

L21 FLOOR PLAN - TOWER A
Scale: 1/16" = 1'-0"

Rezoning Re-submission
November 17, 2015



A2.10

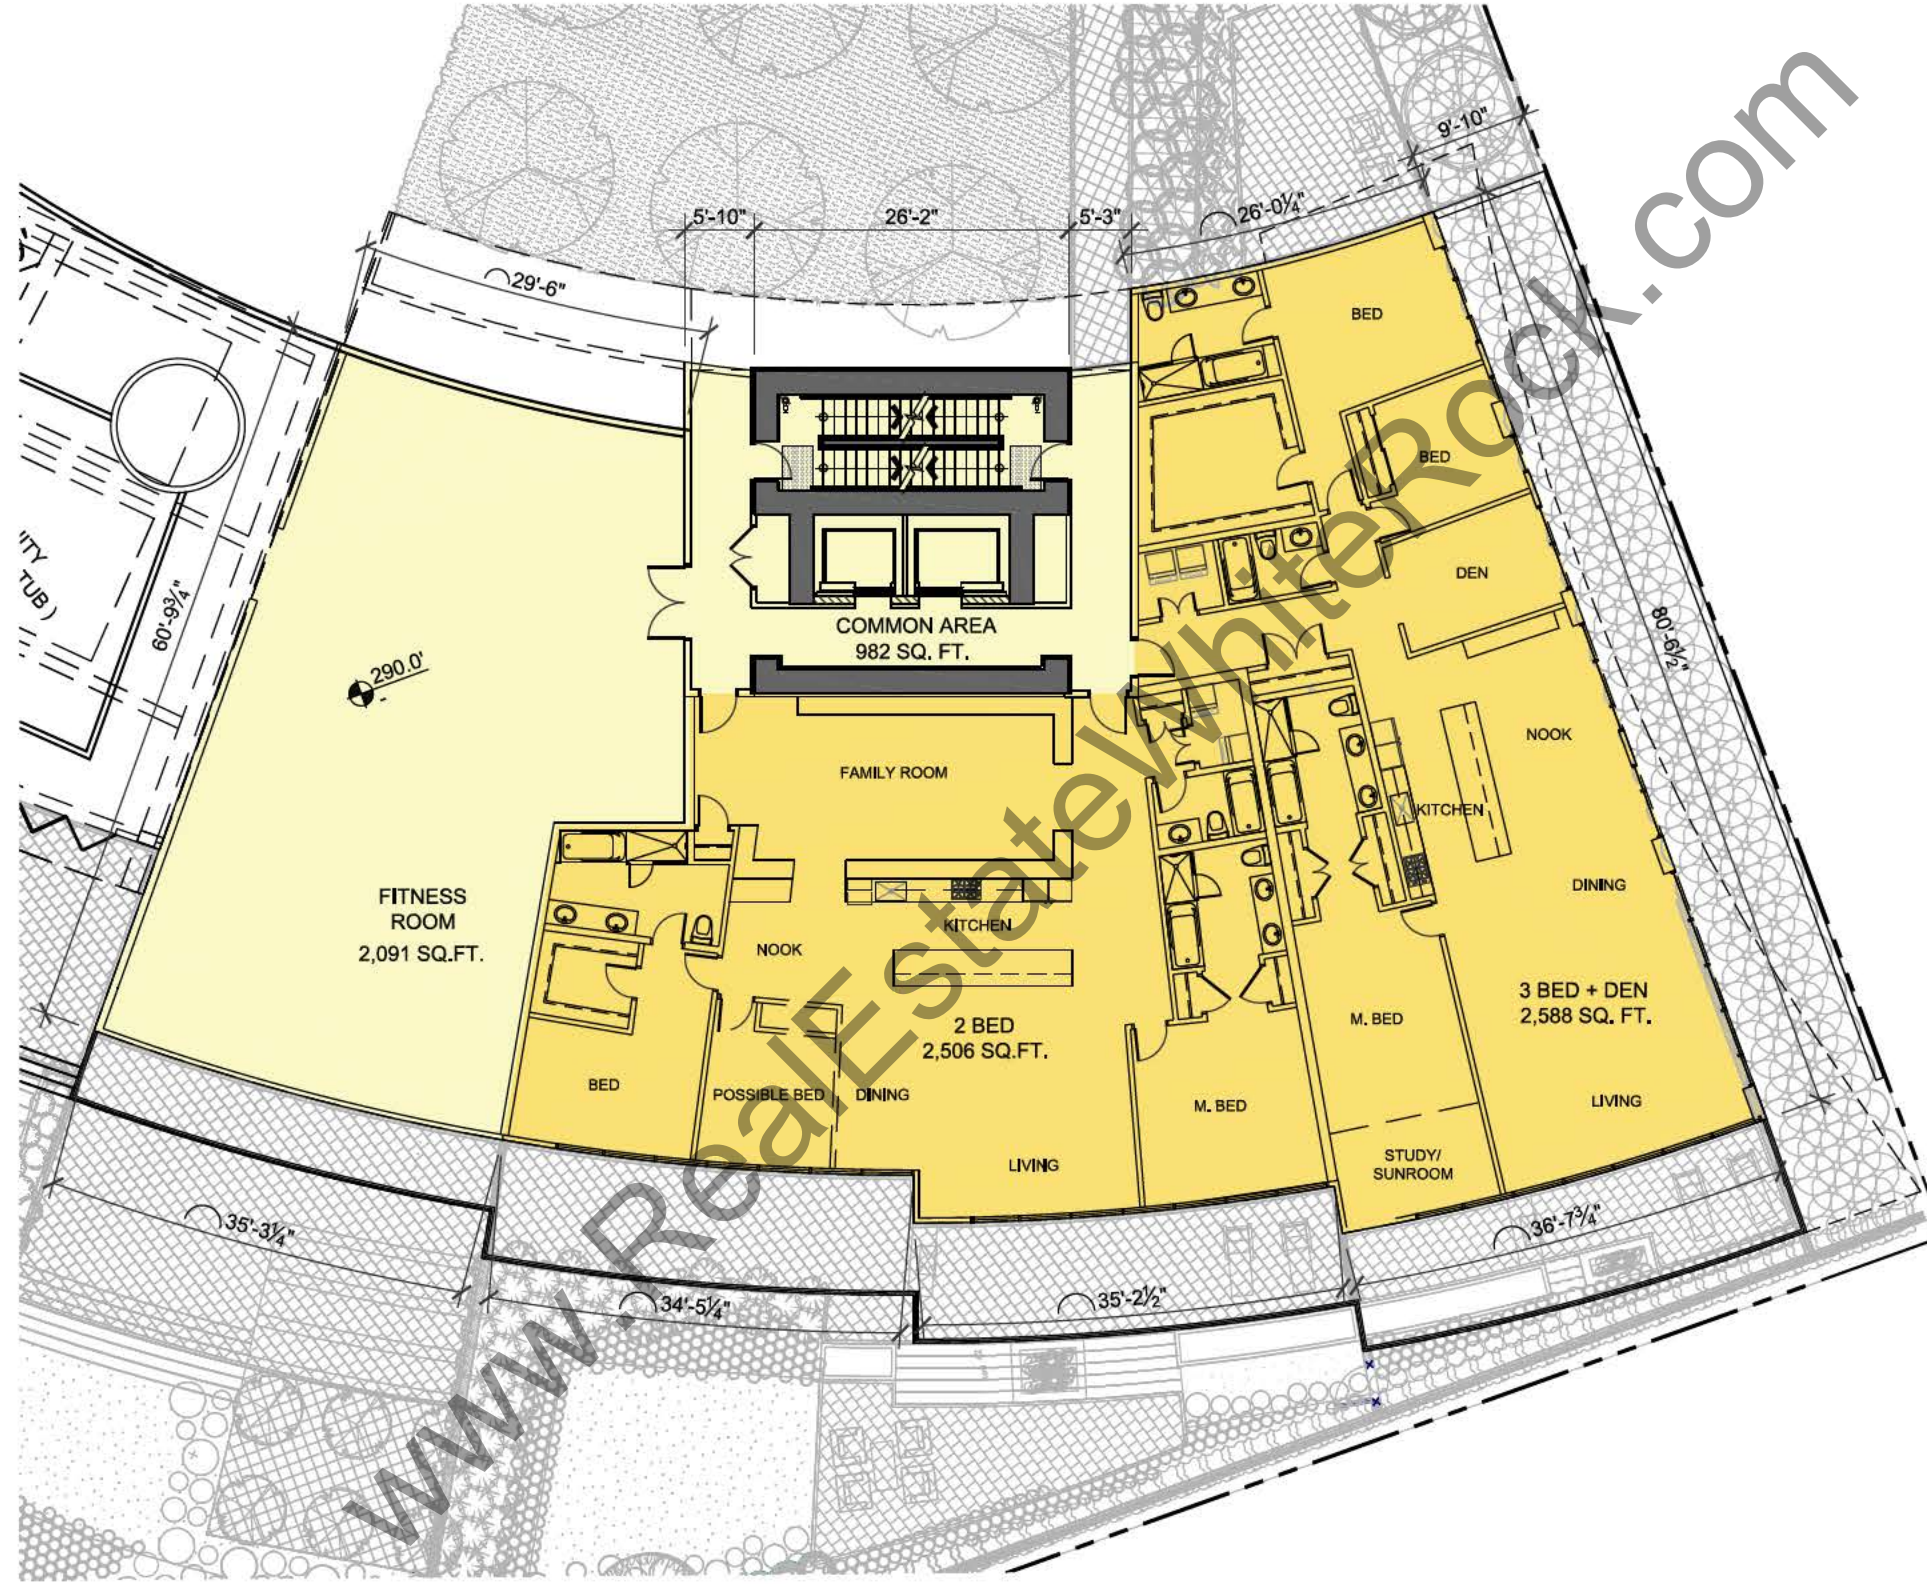

RESIDENTIAL COMMON
 RESIDENTIAL





The Oxford
 1500 Oxford Street, White Rock, BC

L1 FLOOR PLAN - TOWER B
 Scale: 1/16" = 1'-0"


Rezoning Re-submission
 November 17, 2015



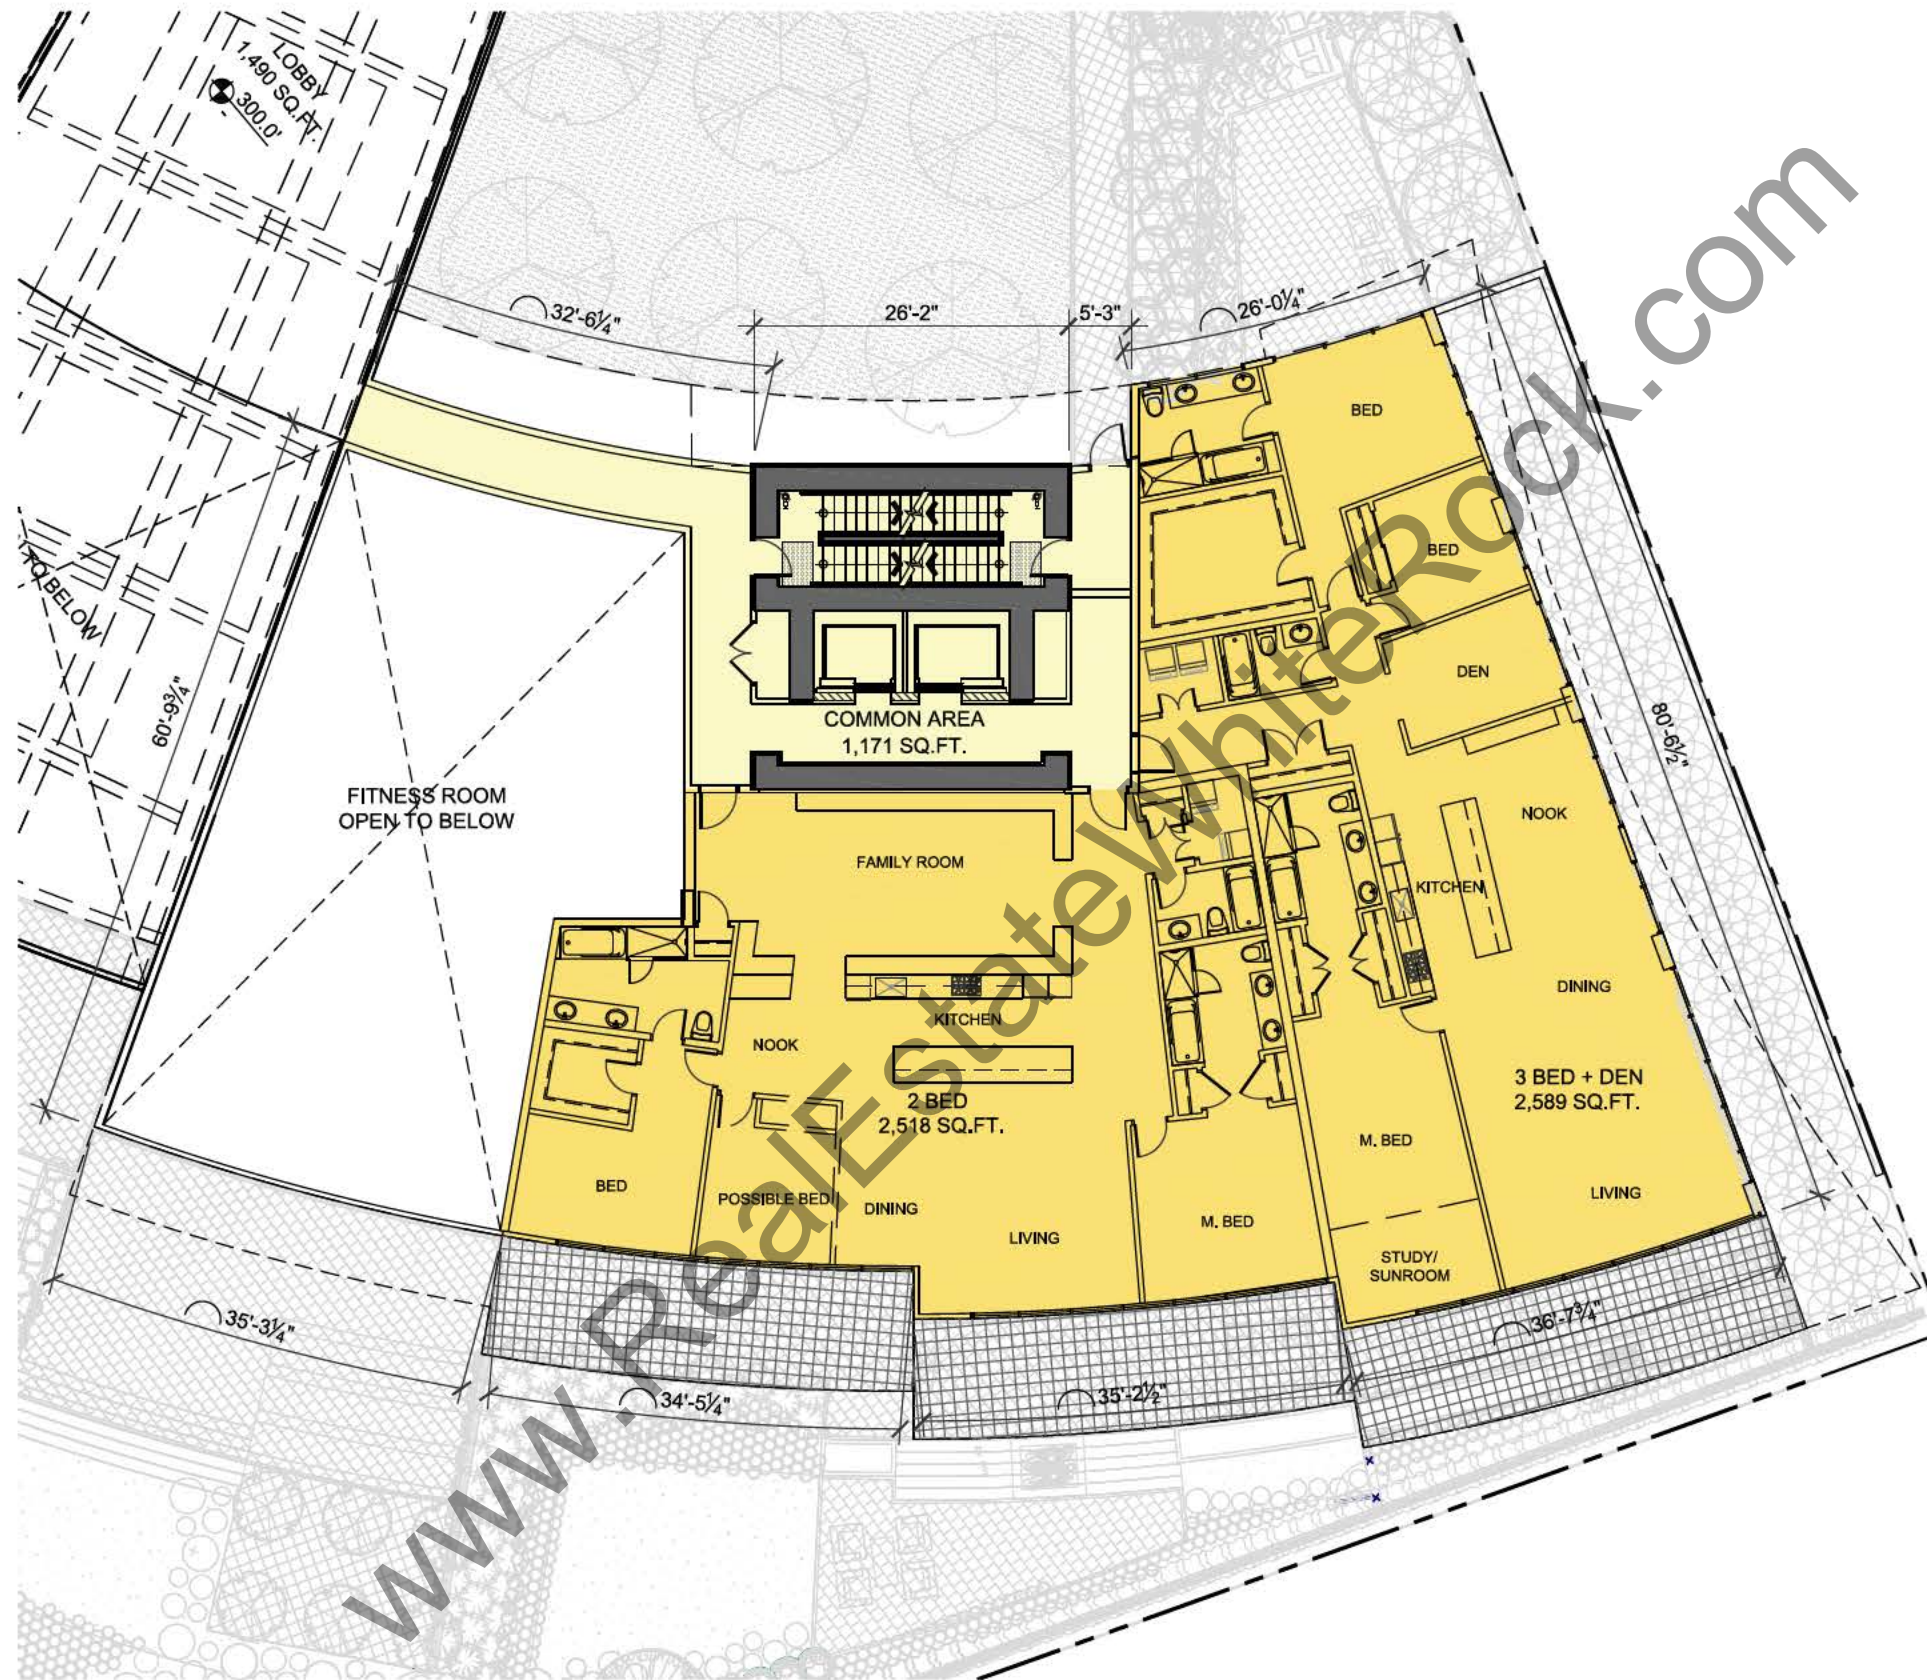


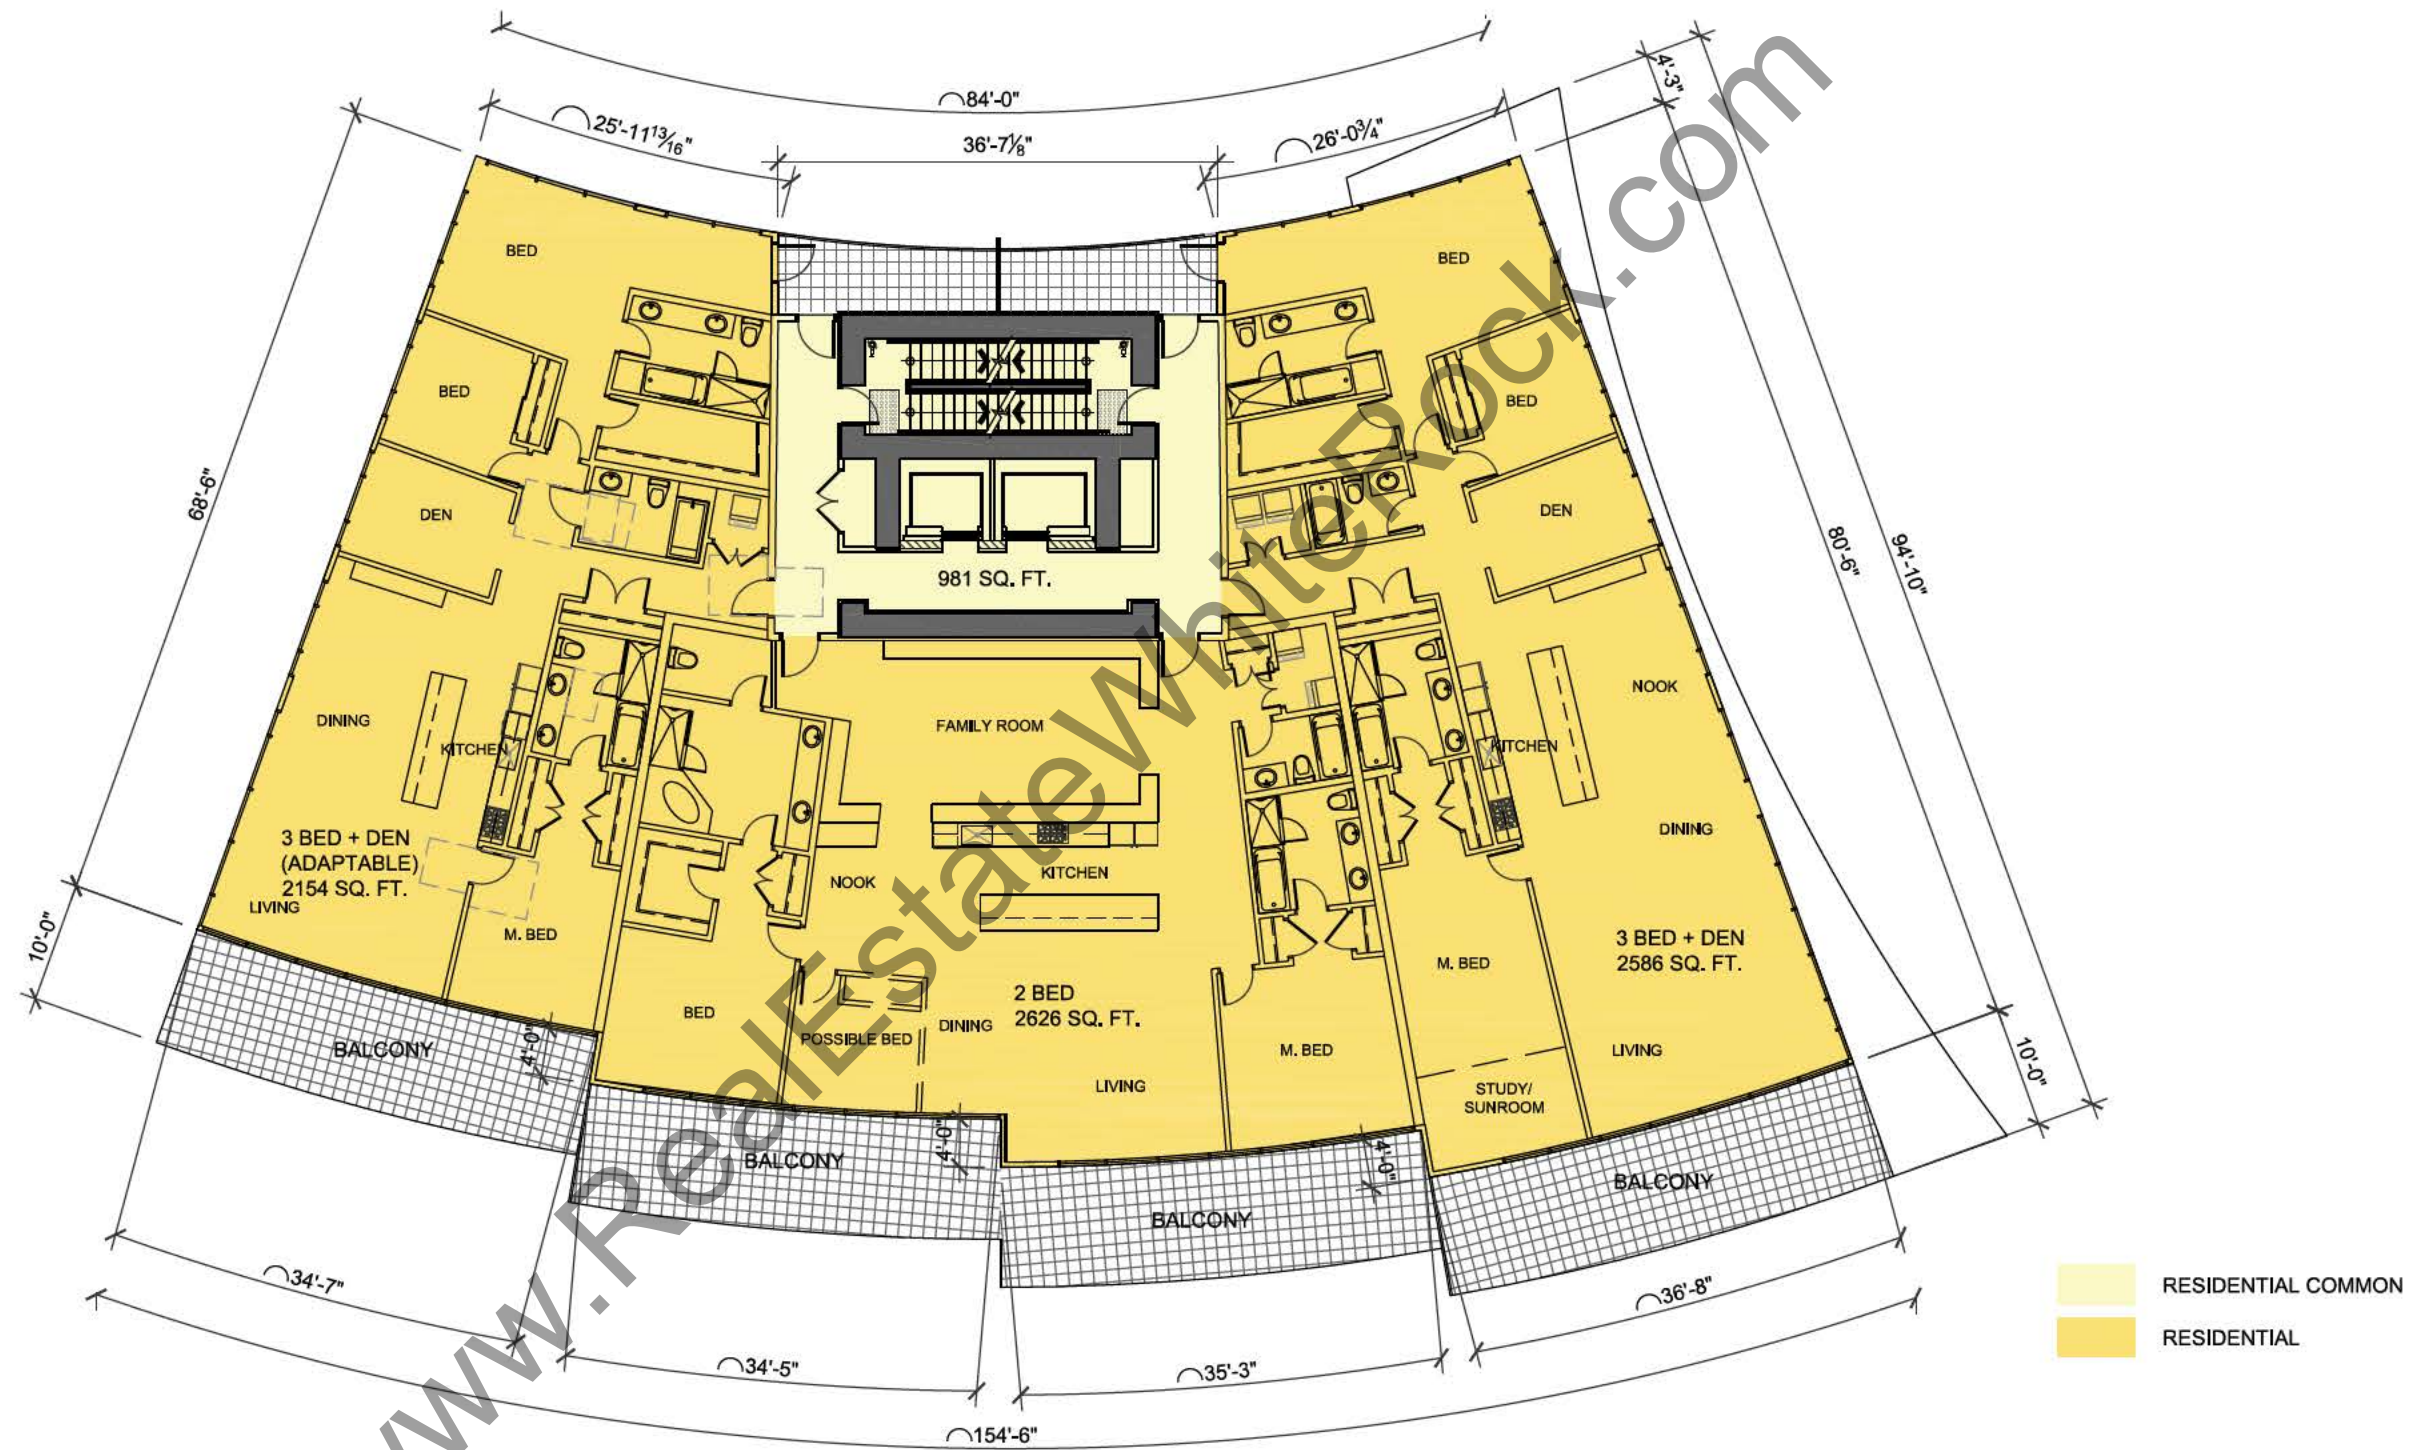


WWW.FORESTATEMORTGAGE.COM

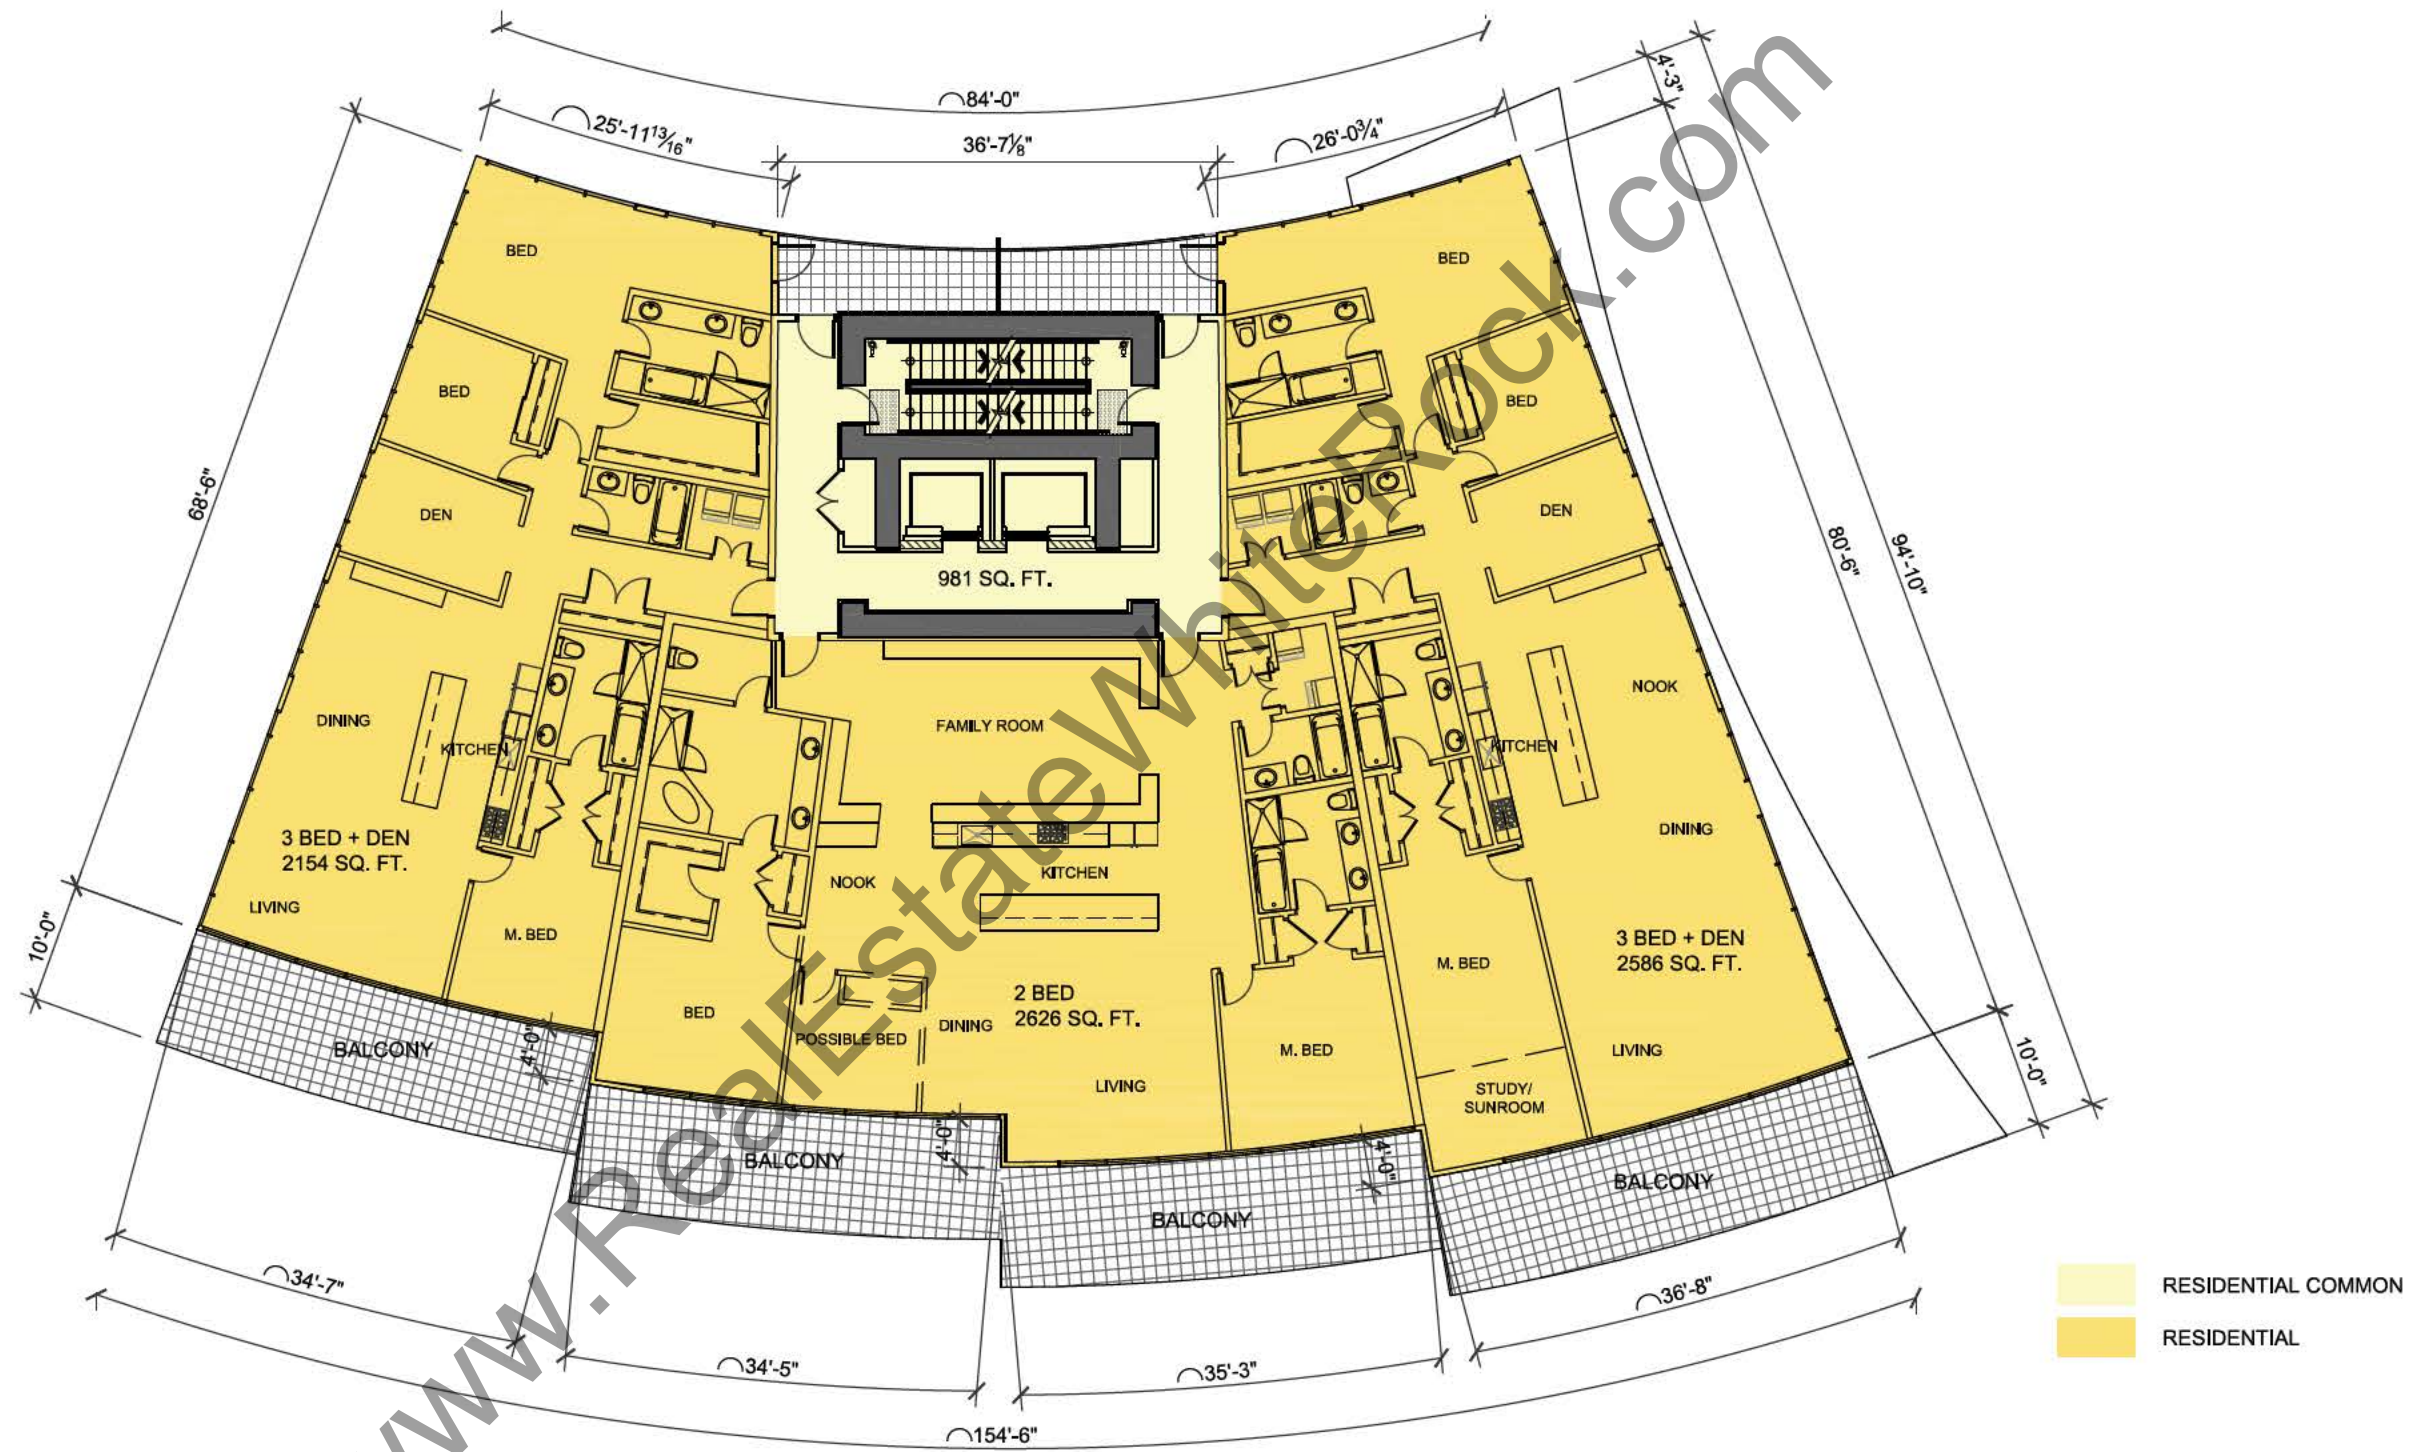


WWW.FORESTATEMORTGAGE.COM

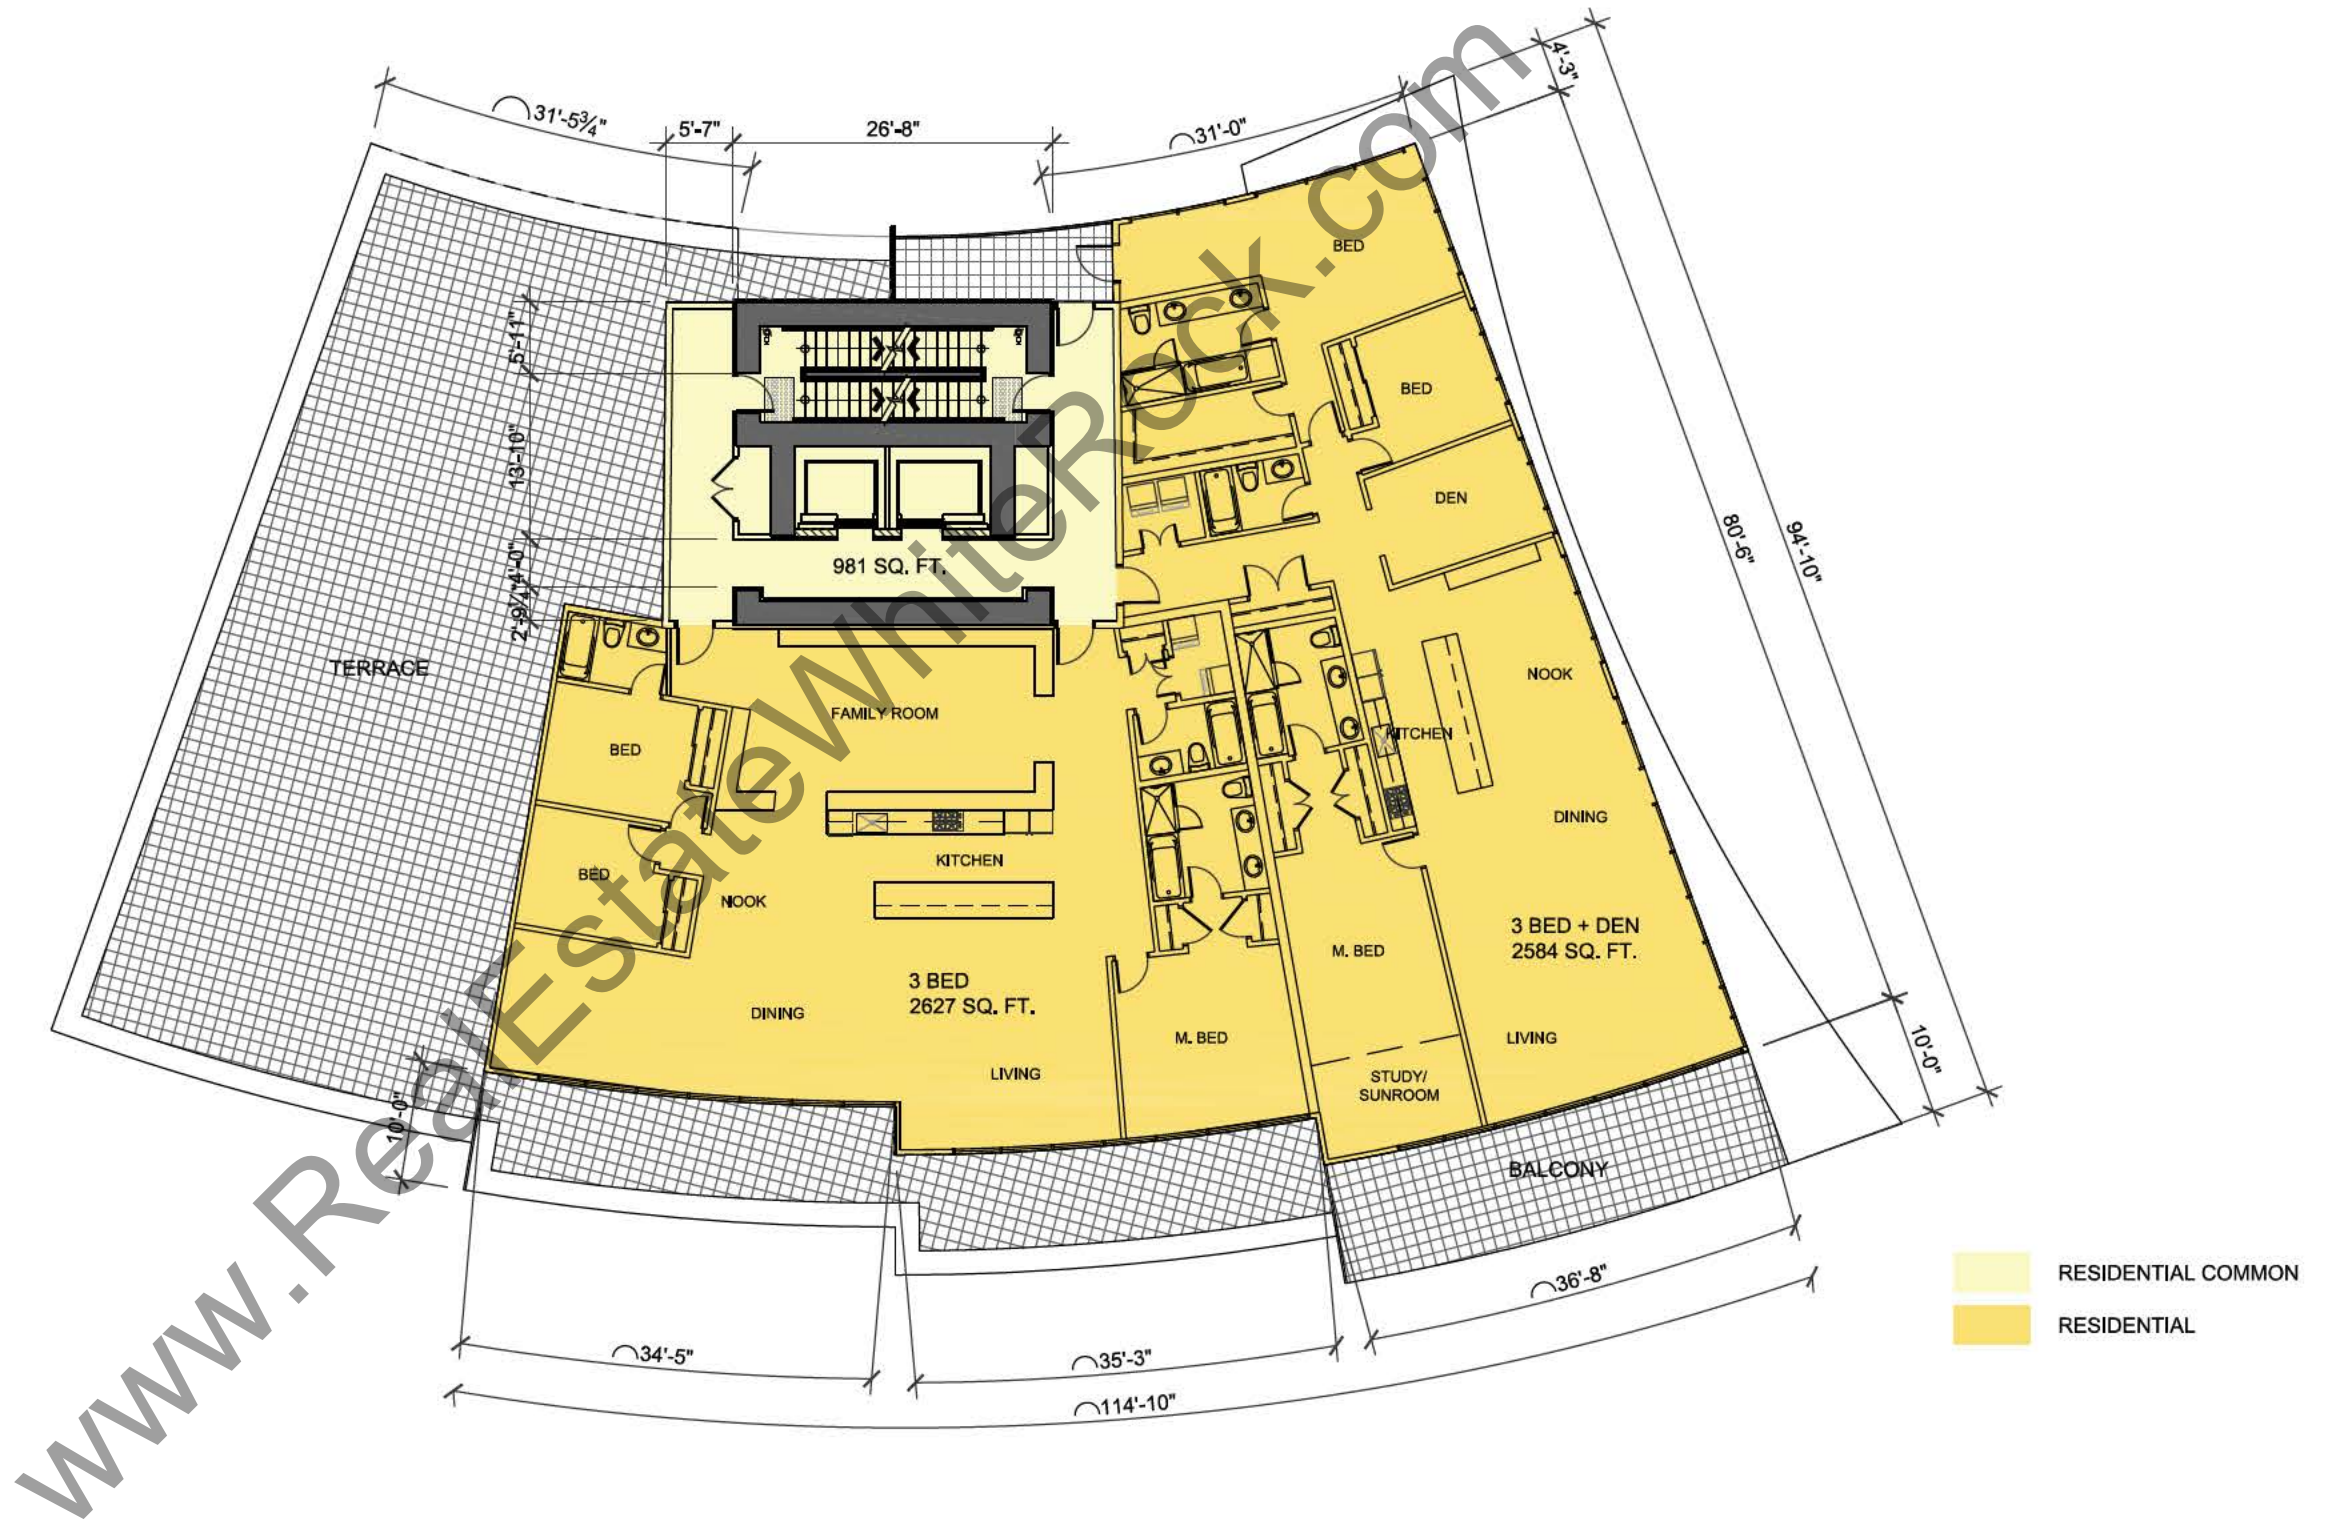

WWW.REALESTATEMILITARY.COM

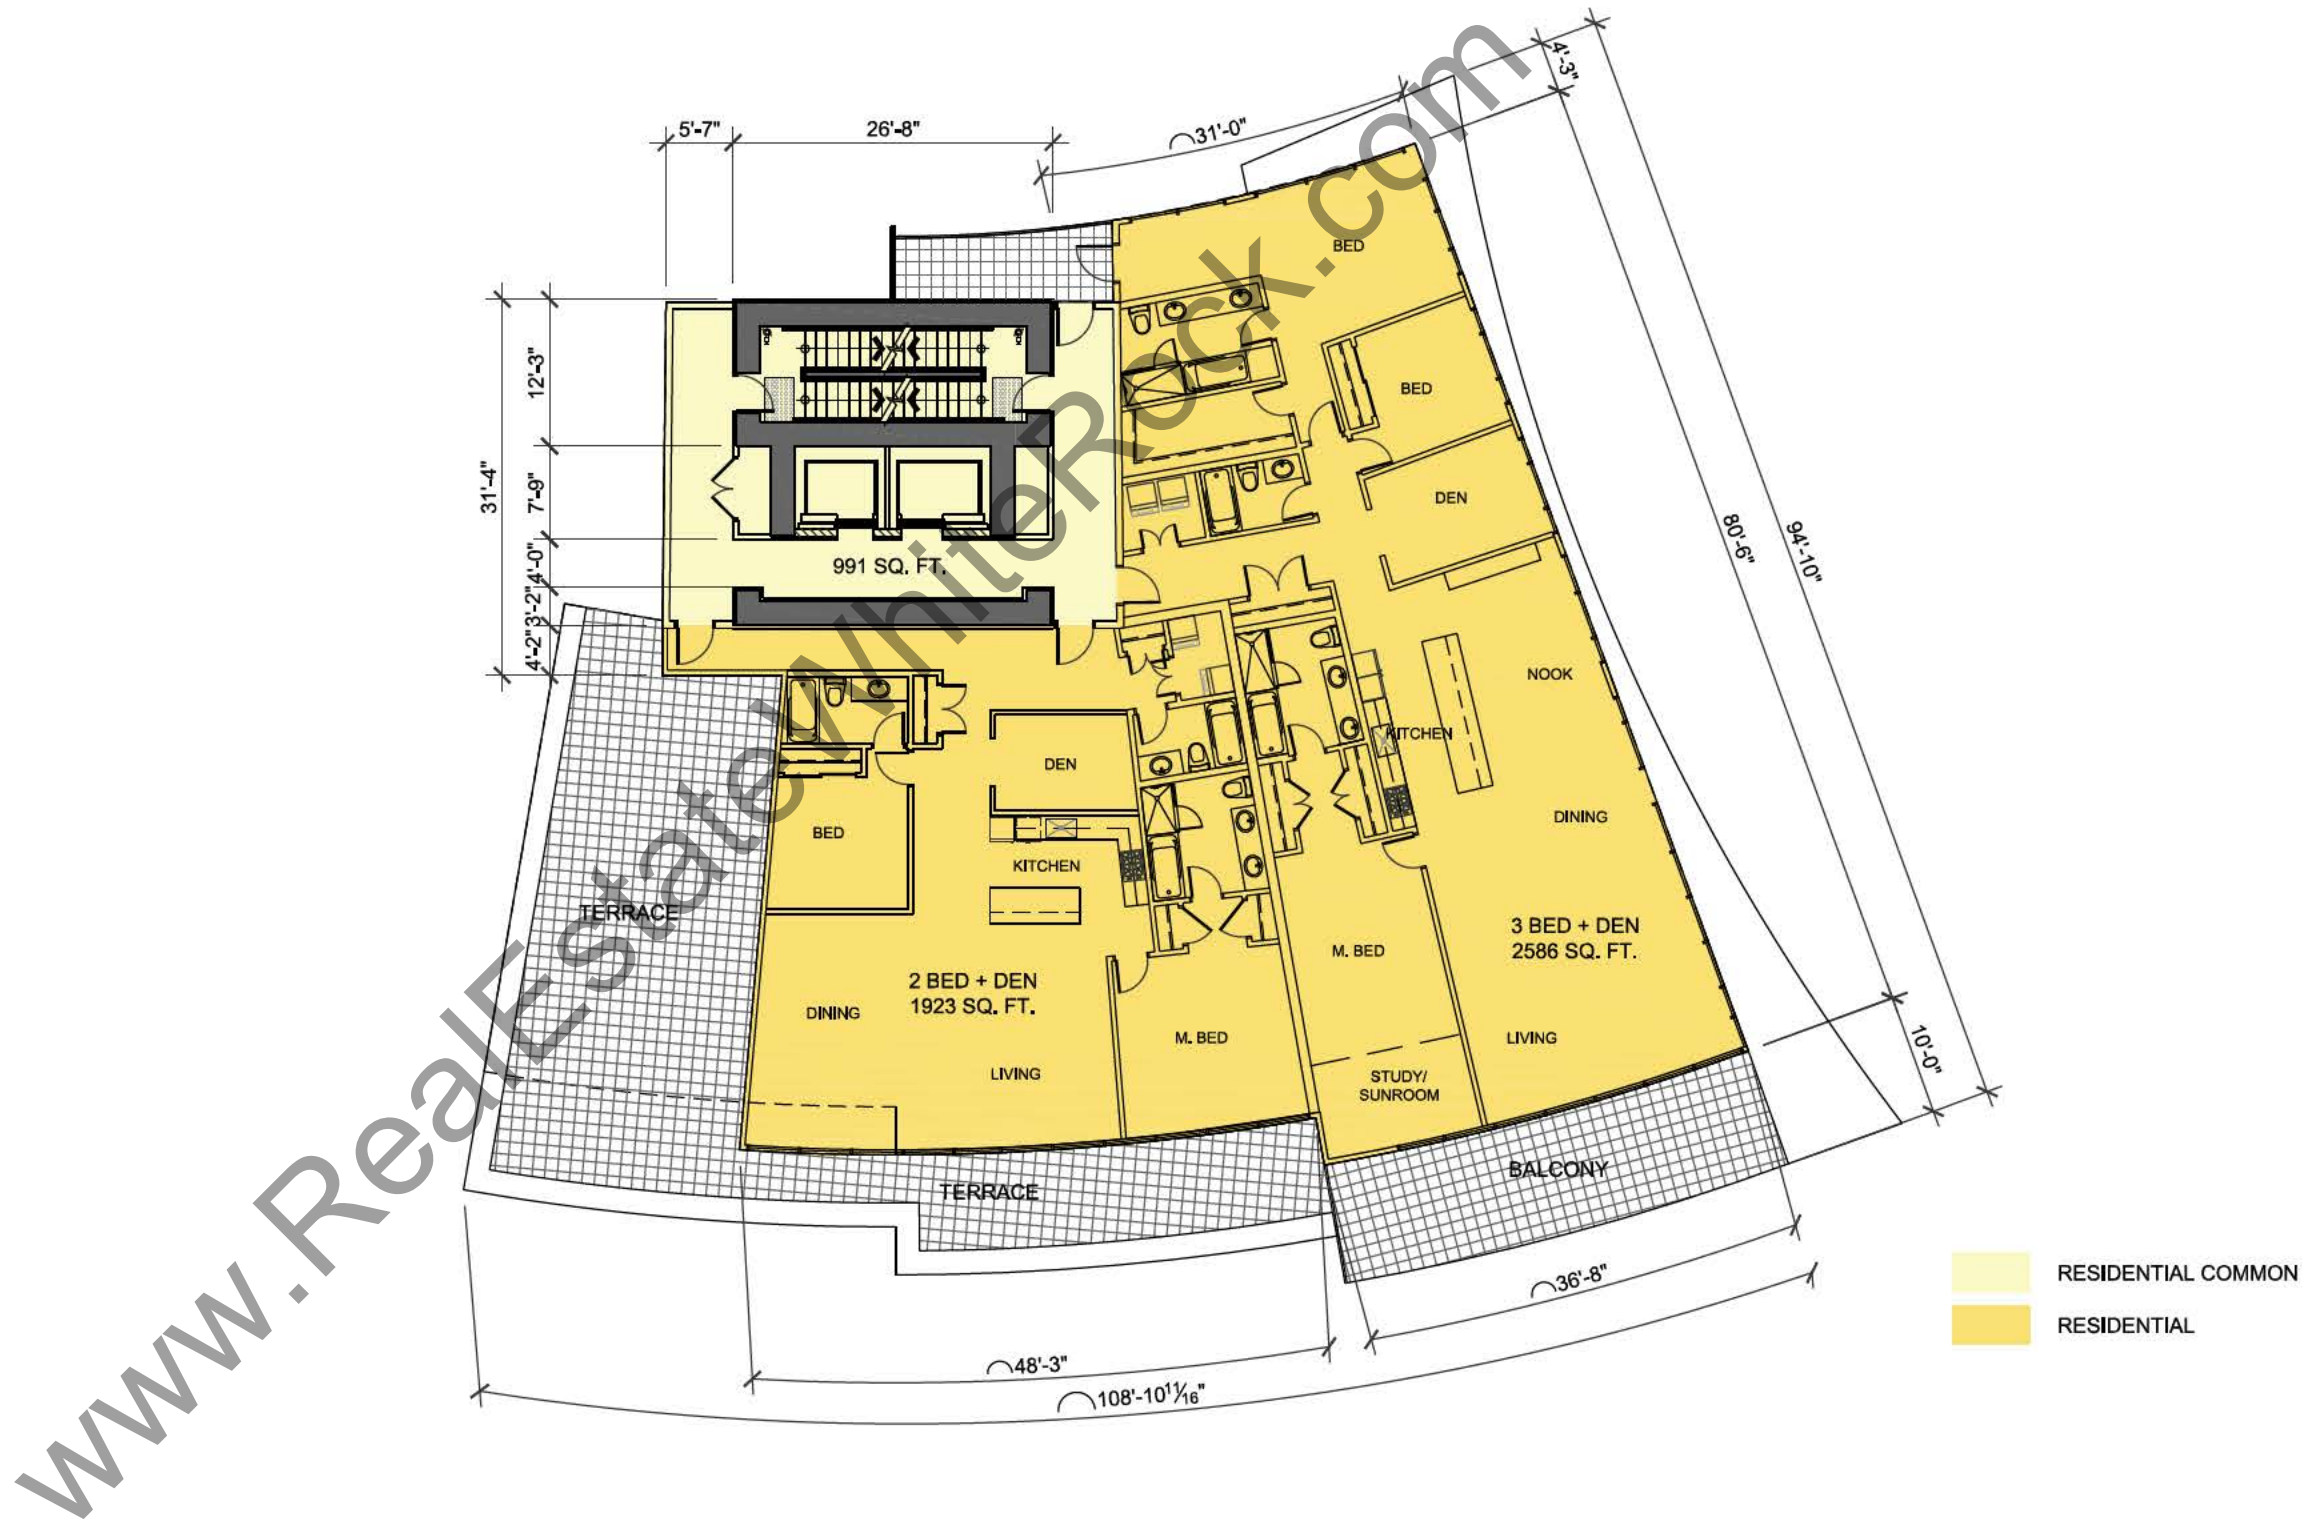

WWW.RealEstateBroker.com

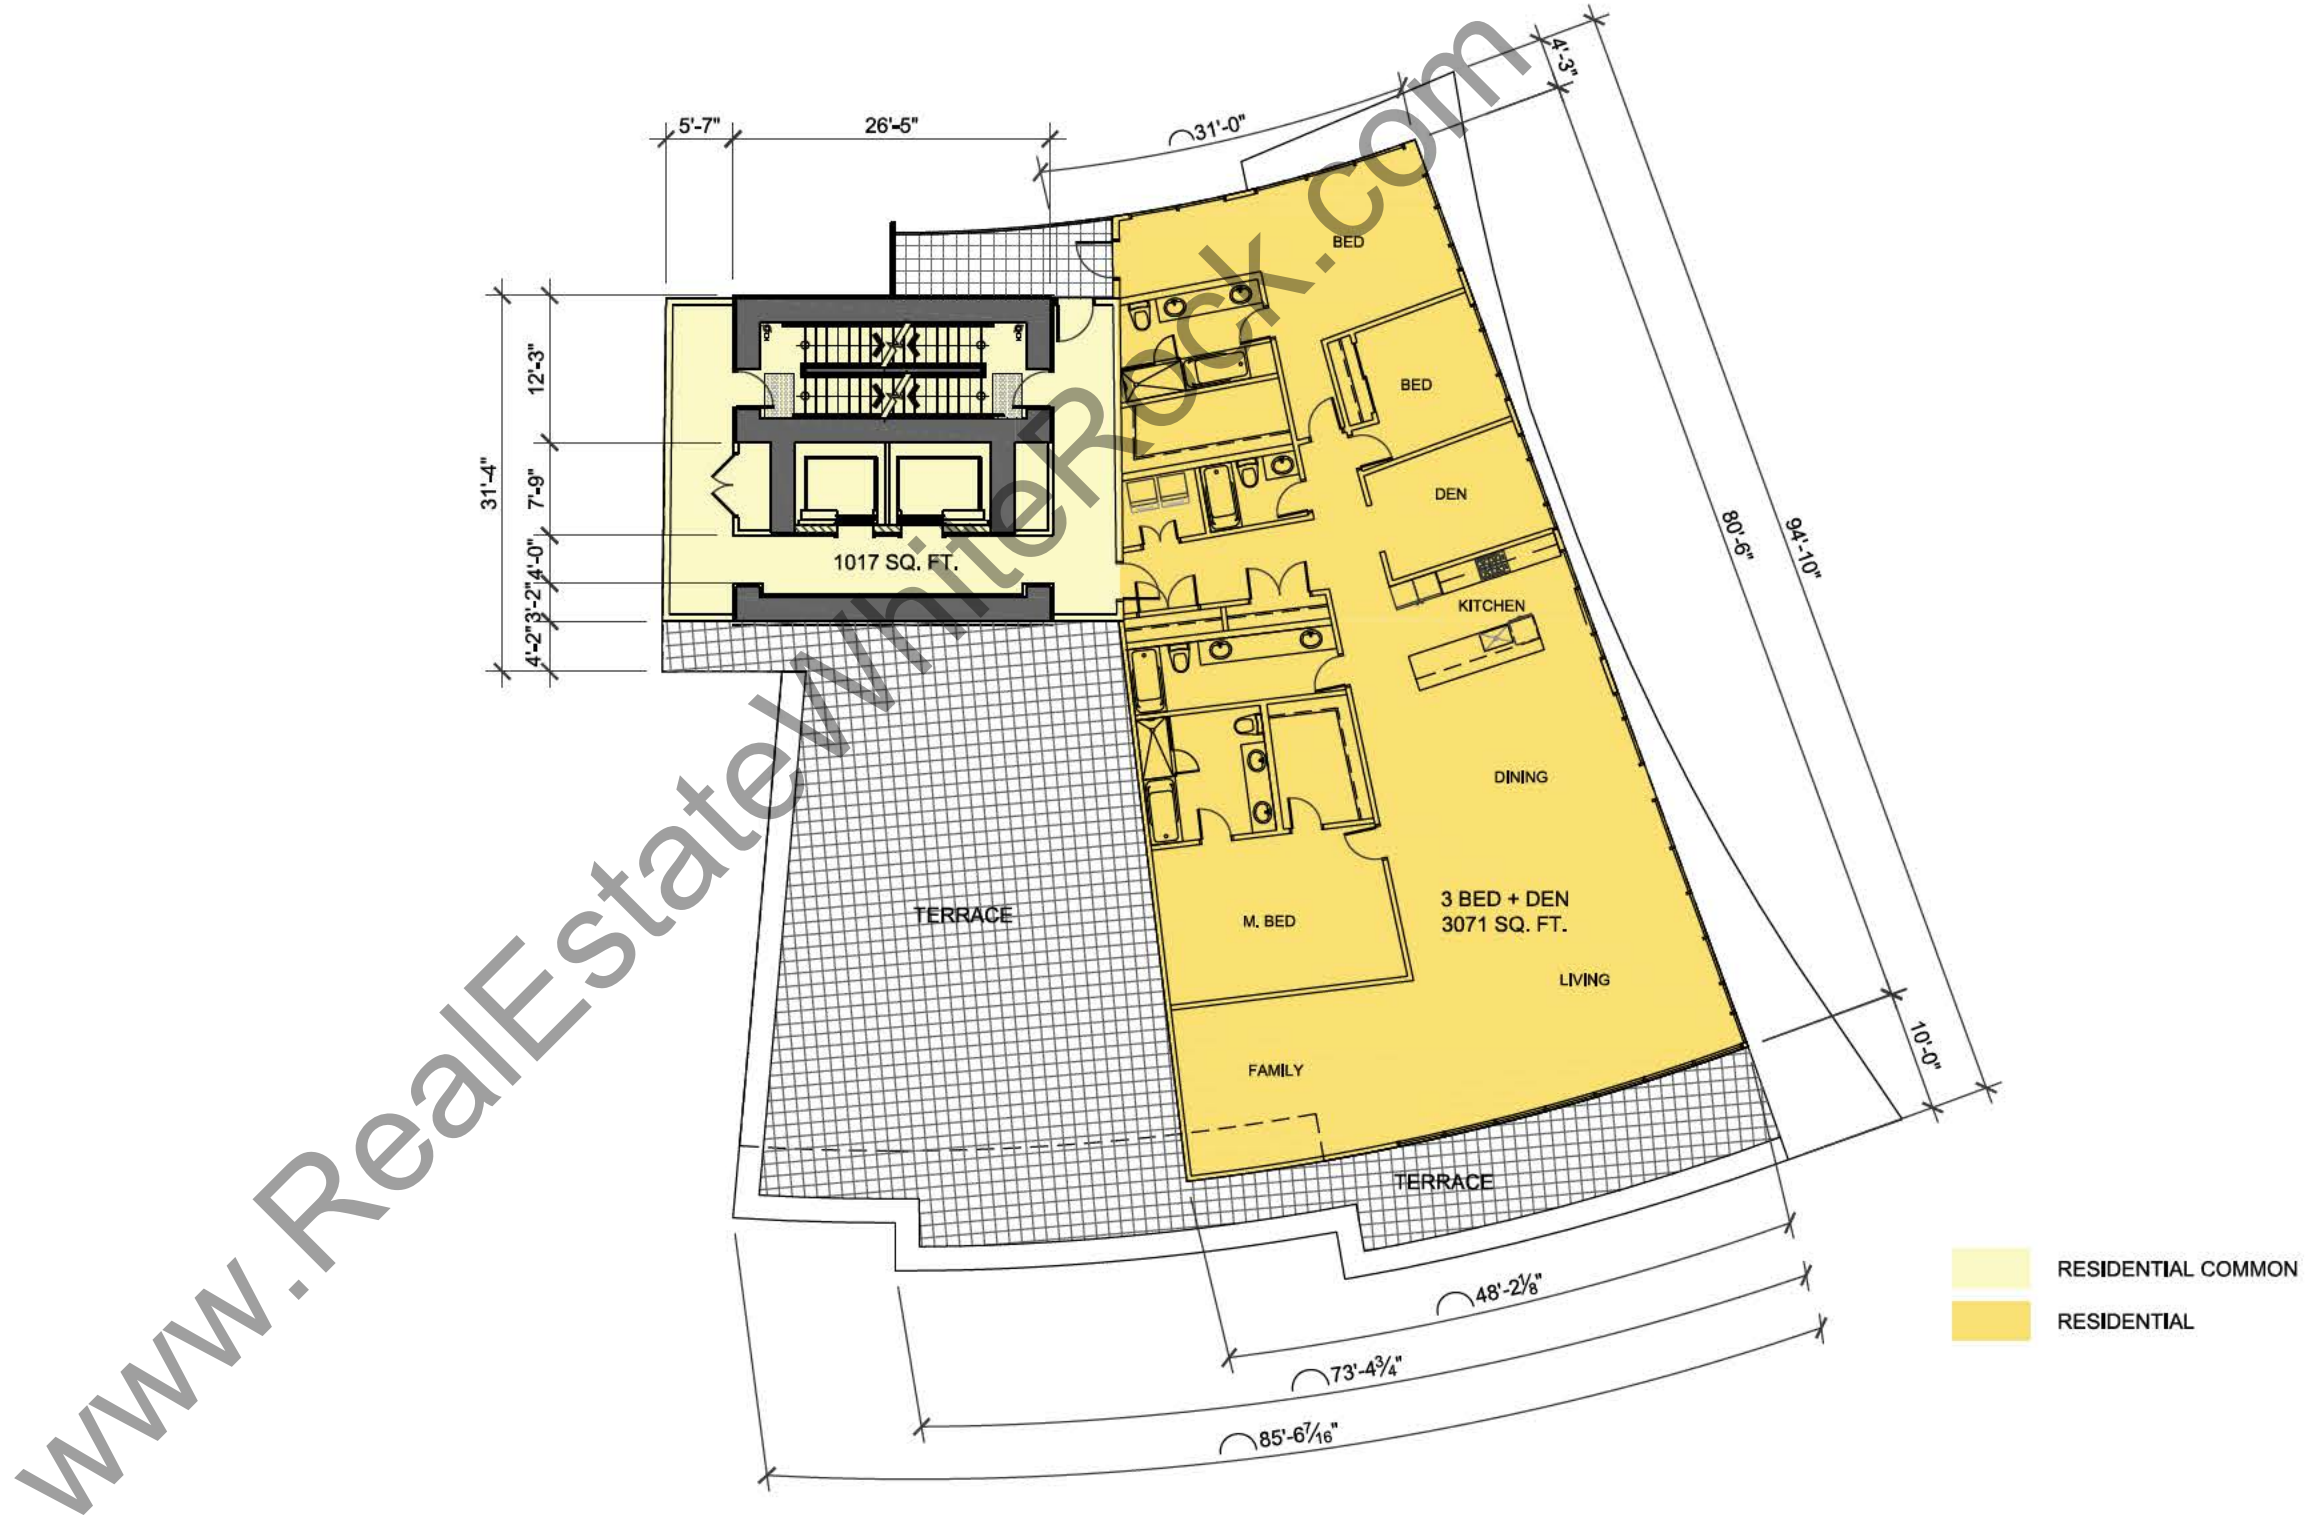

www.RealEstateWhiteRock.com